




Existing Track Structure

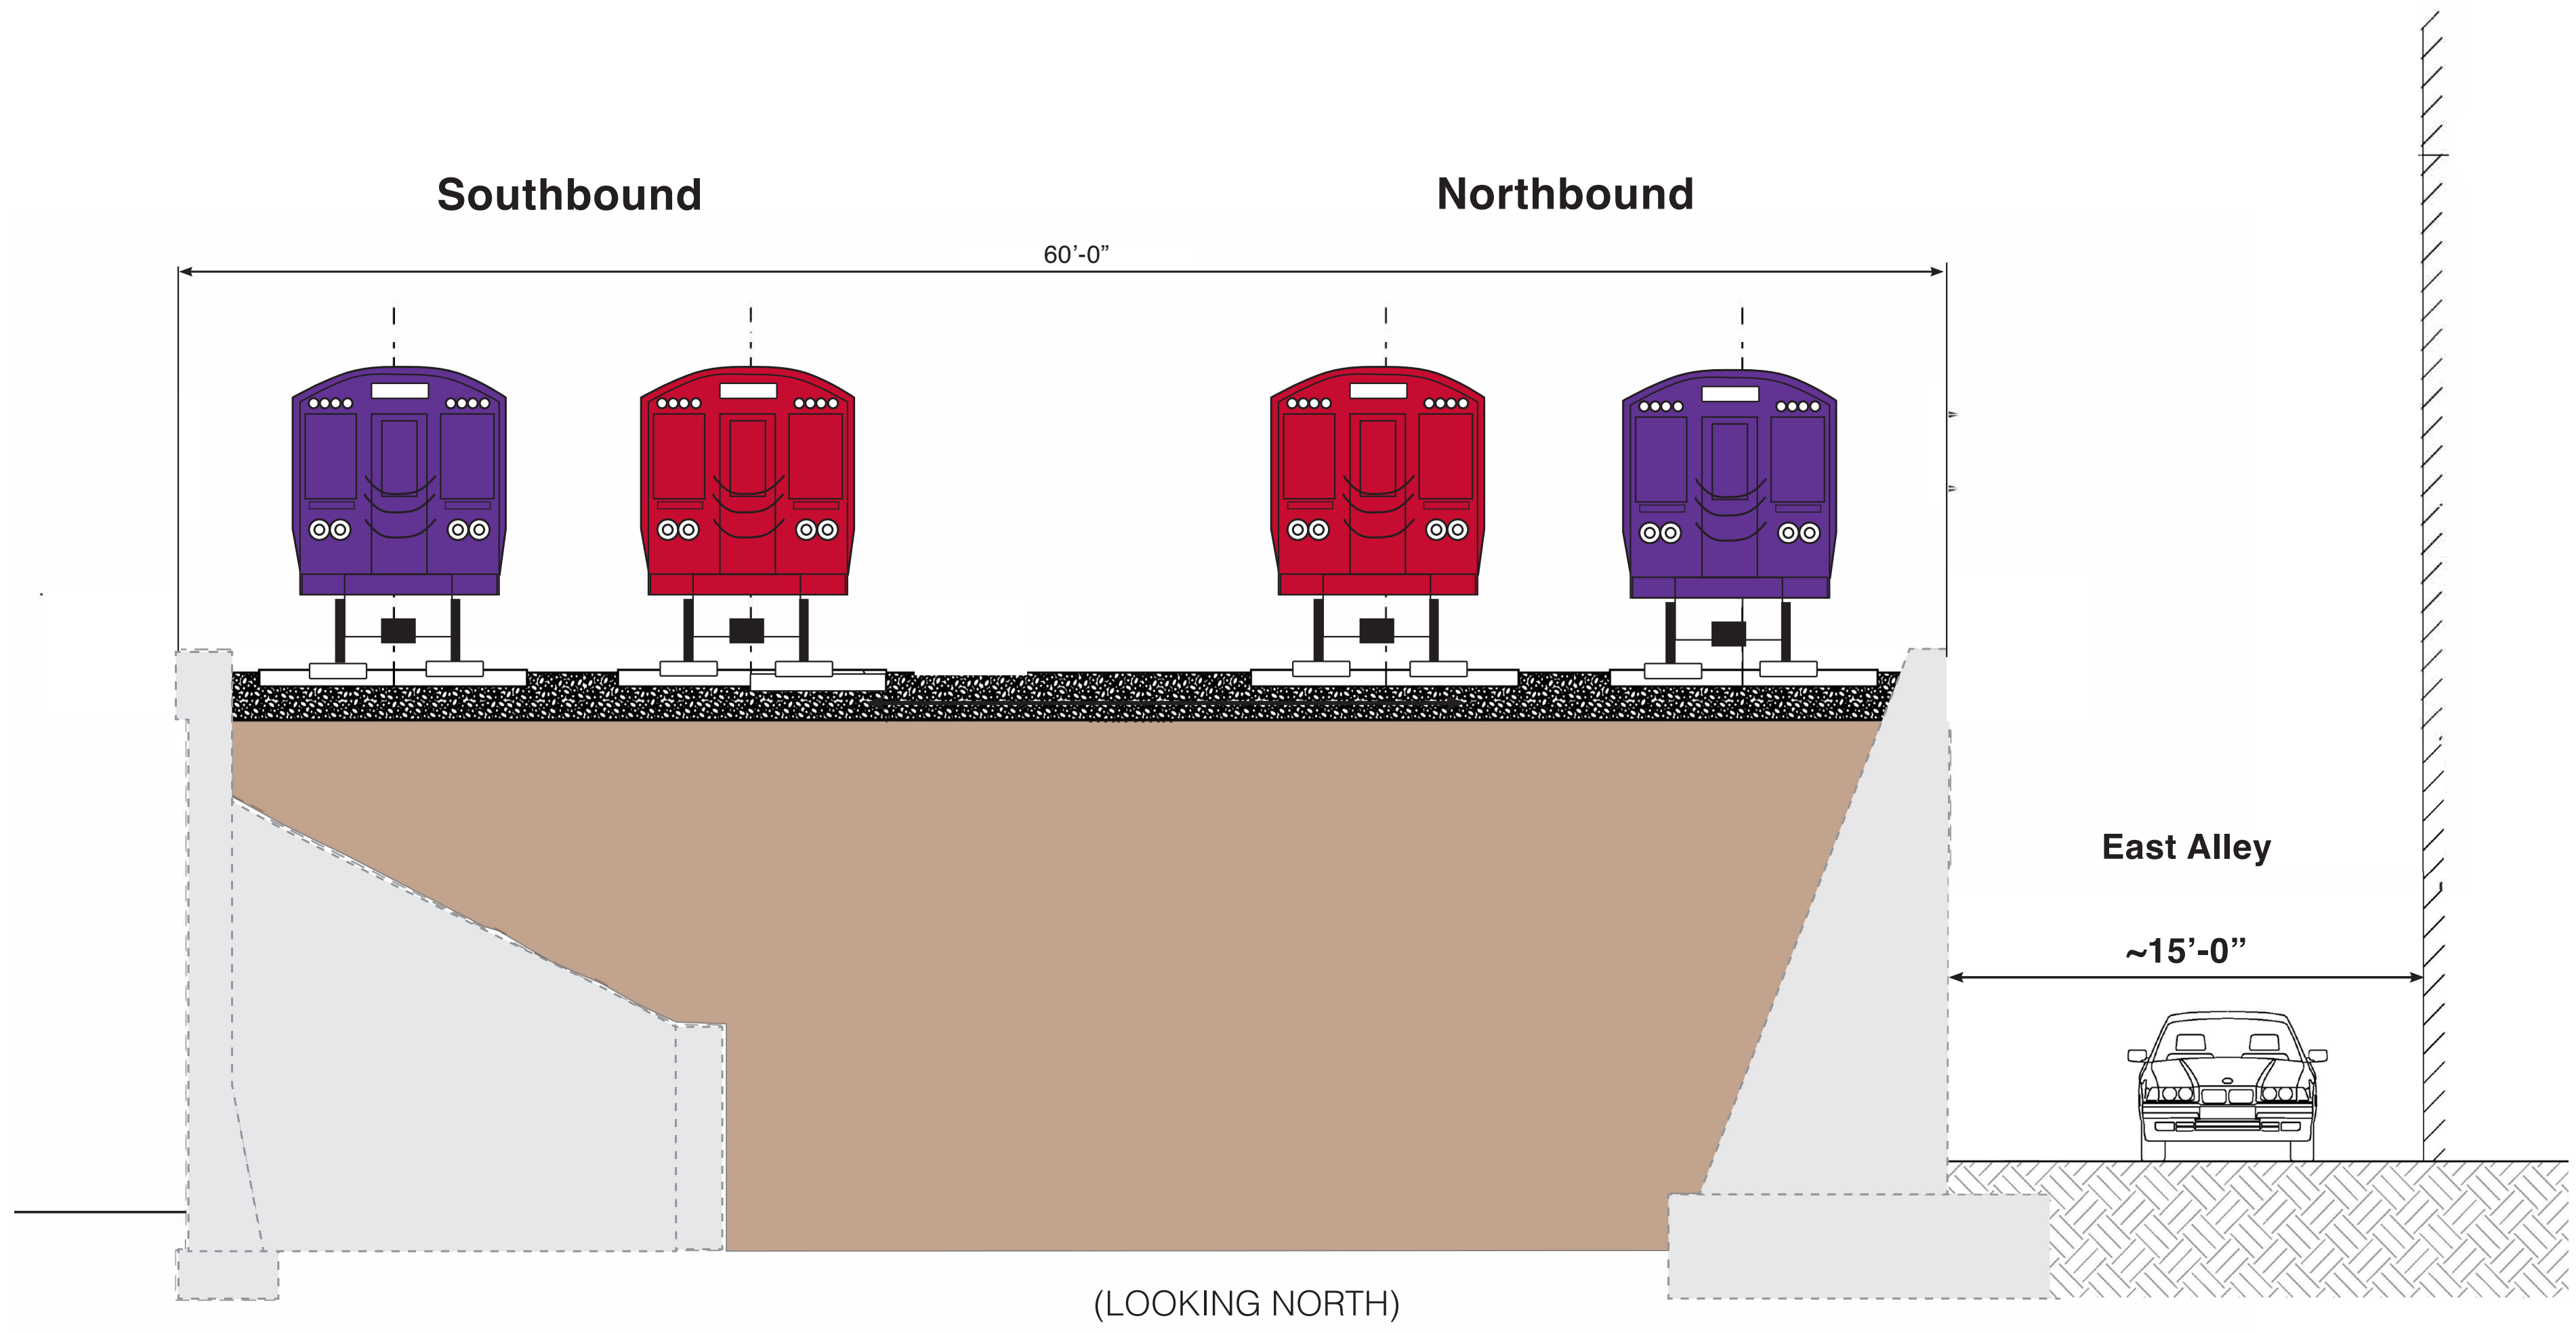

Future Track Structure

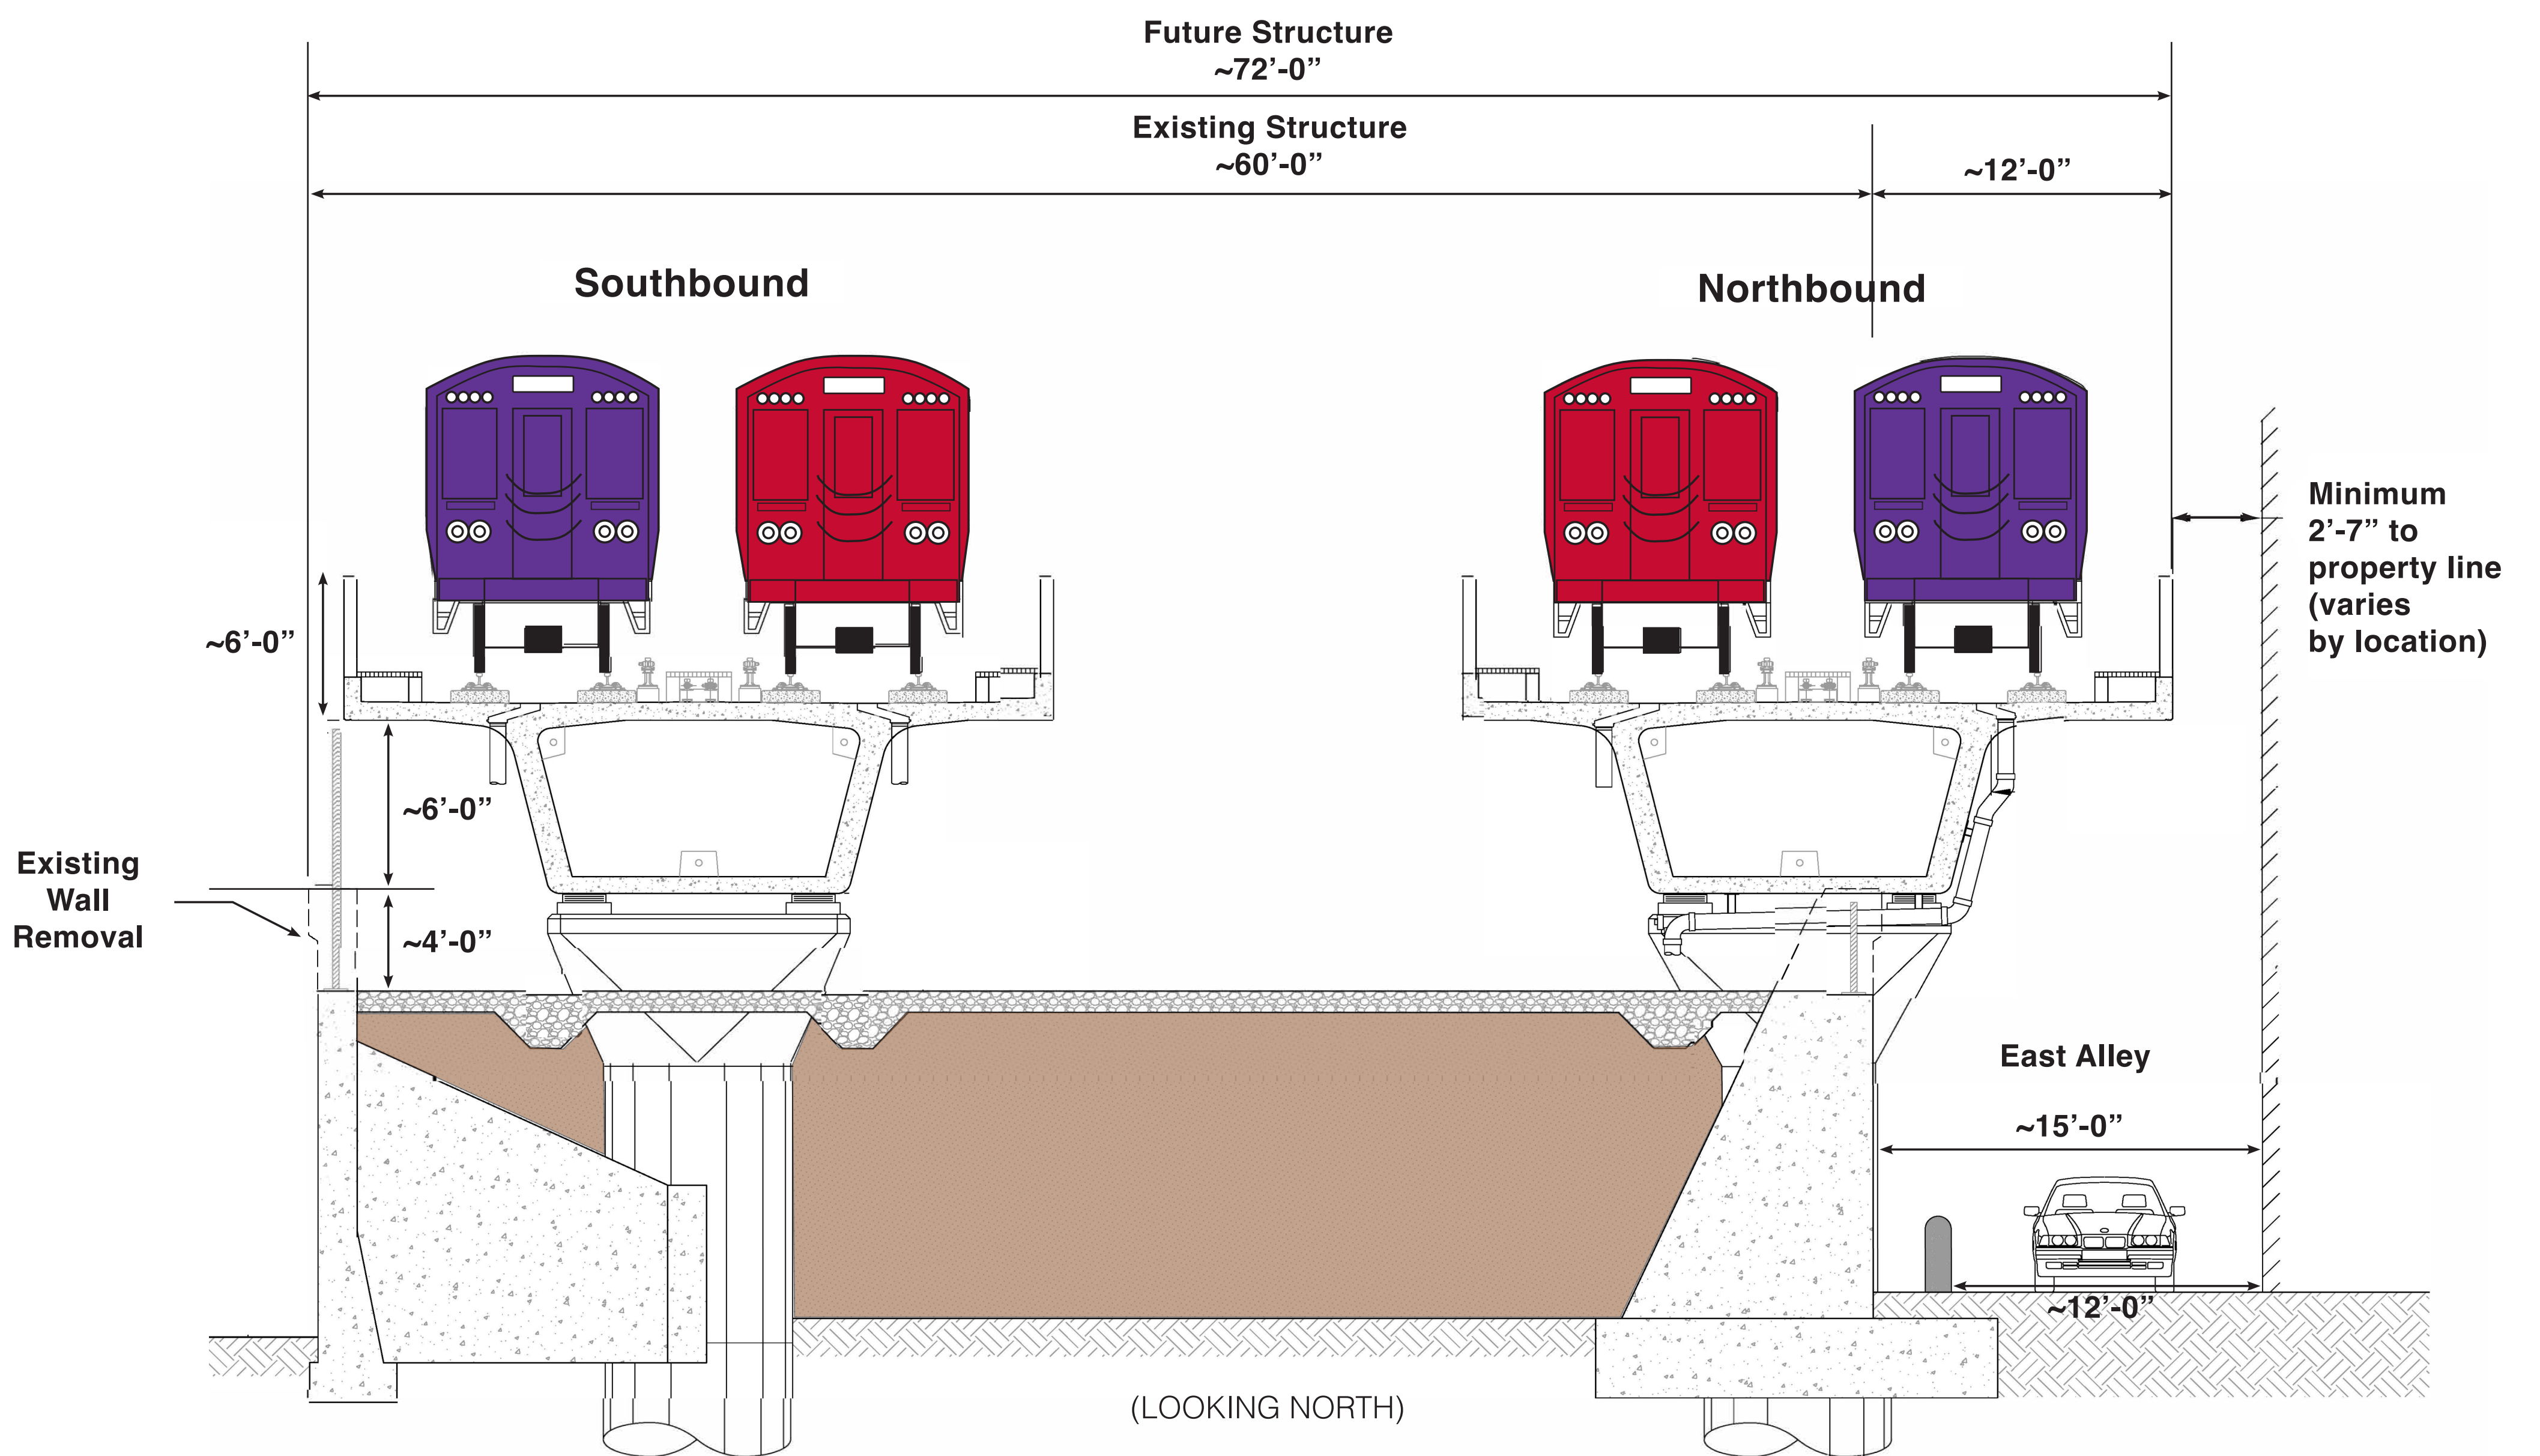

Stage A Construction

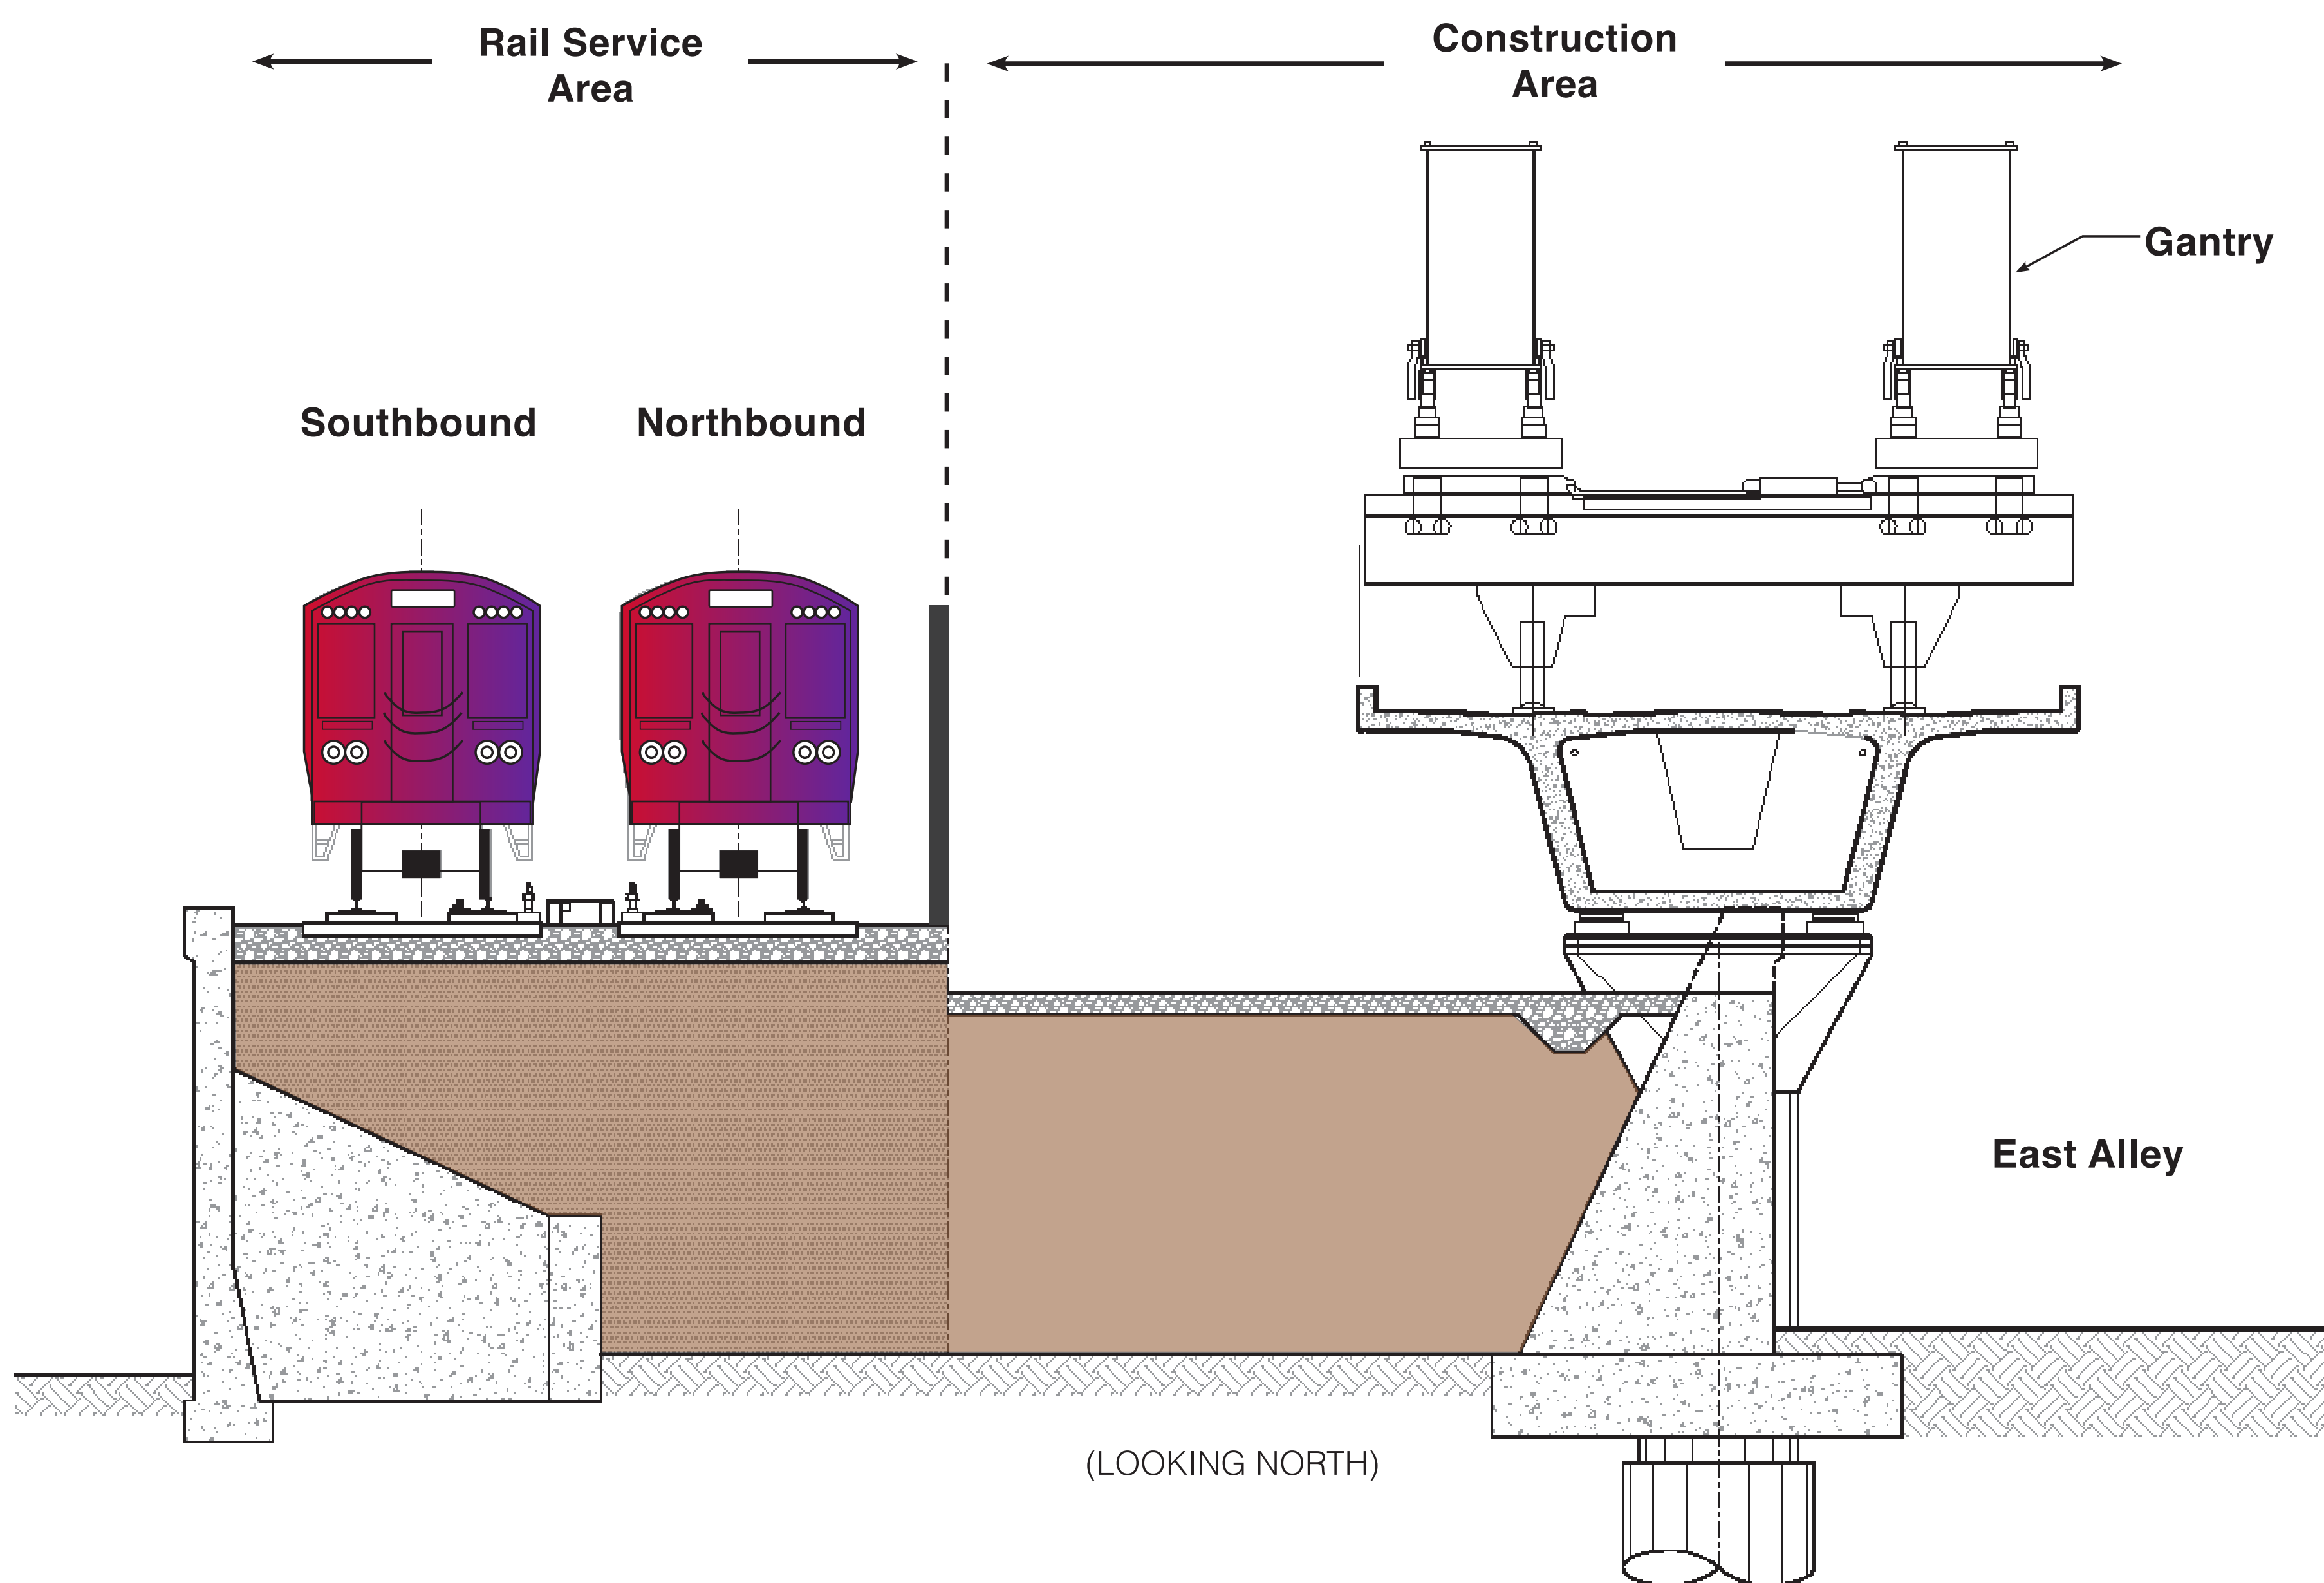

Stage B Construction

